[illegible]

PROJECT

PROJECT

**EBC
ELXG**

EDMONTON, ALBERTA

DRAWING


SITE PLAN

ARCHITECTURAL CONSULTANT	DRAWING DATE
HSEA	
ELECTRICAL CONSULTANT	DRAWING DATE
ECCOM/SMP	
UTILITIES CONSULTANT	DRAWING DATE
INVISTEC	
LANDSCAPING CONSULTANT	DRAWING DATE
ISL	
DRAWN BY	CHECKED BY
KM	CD

DATE _____

August 2, 2024

A0-0

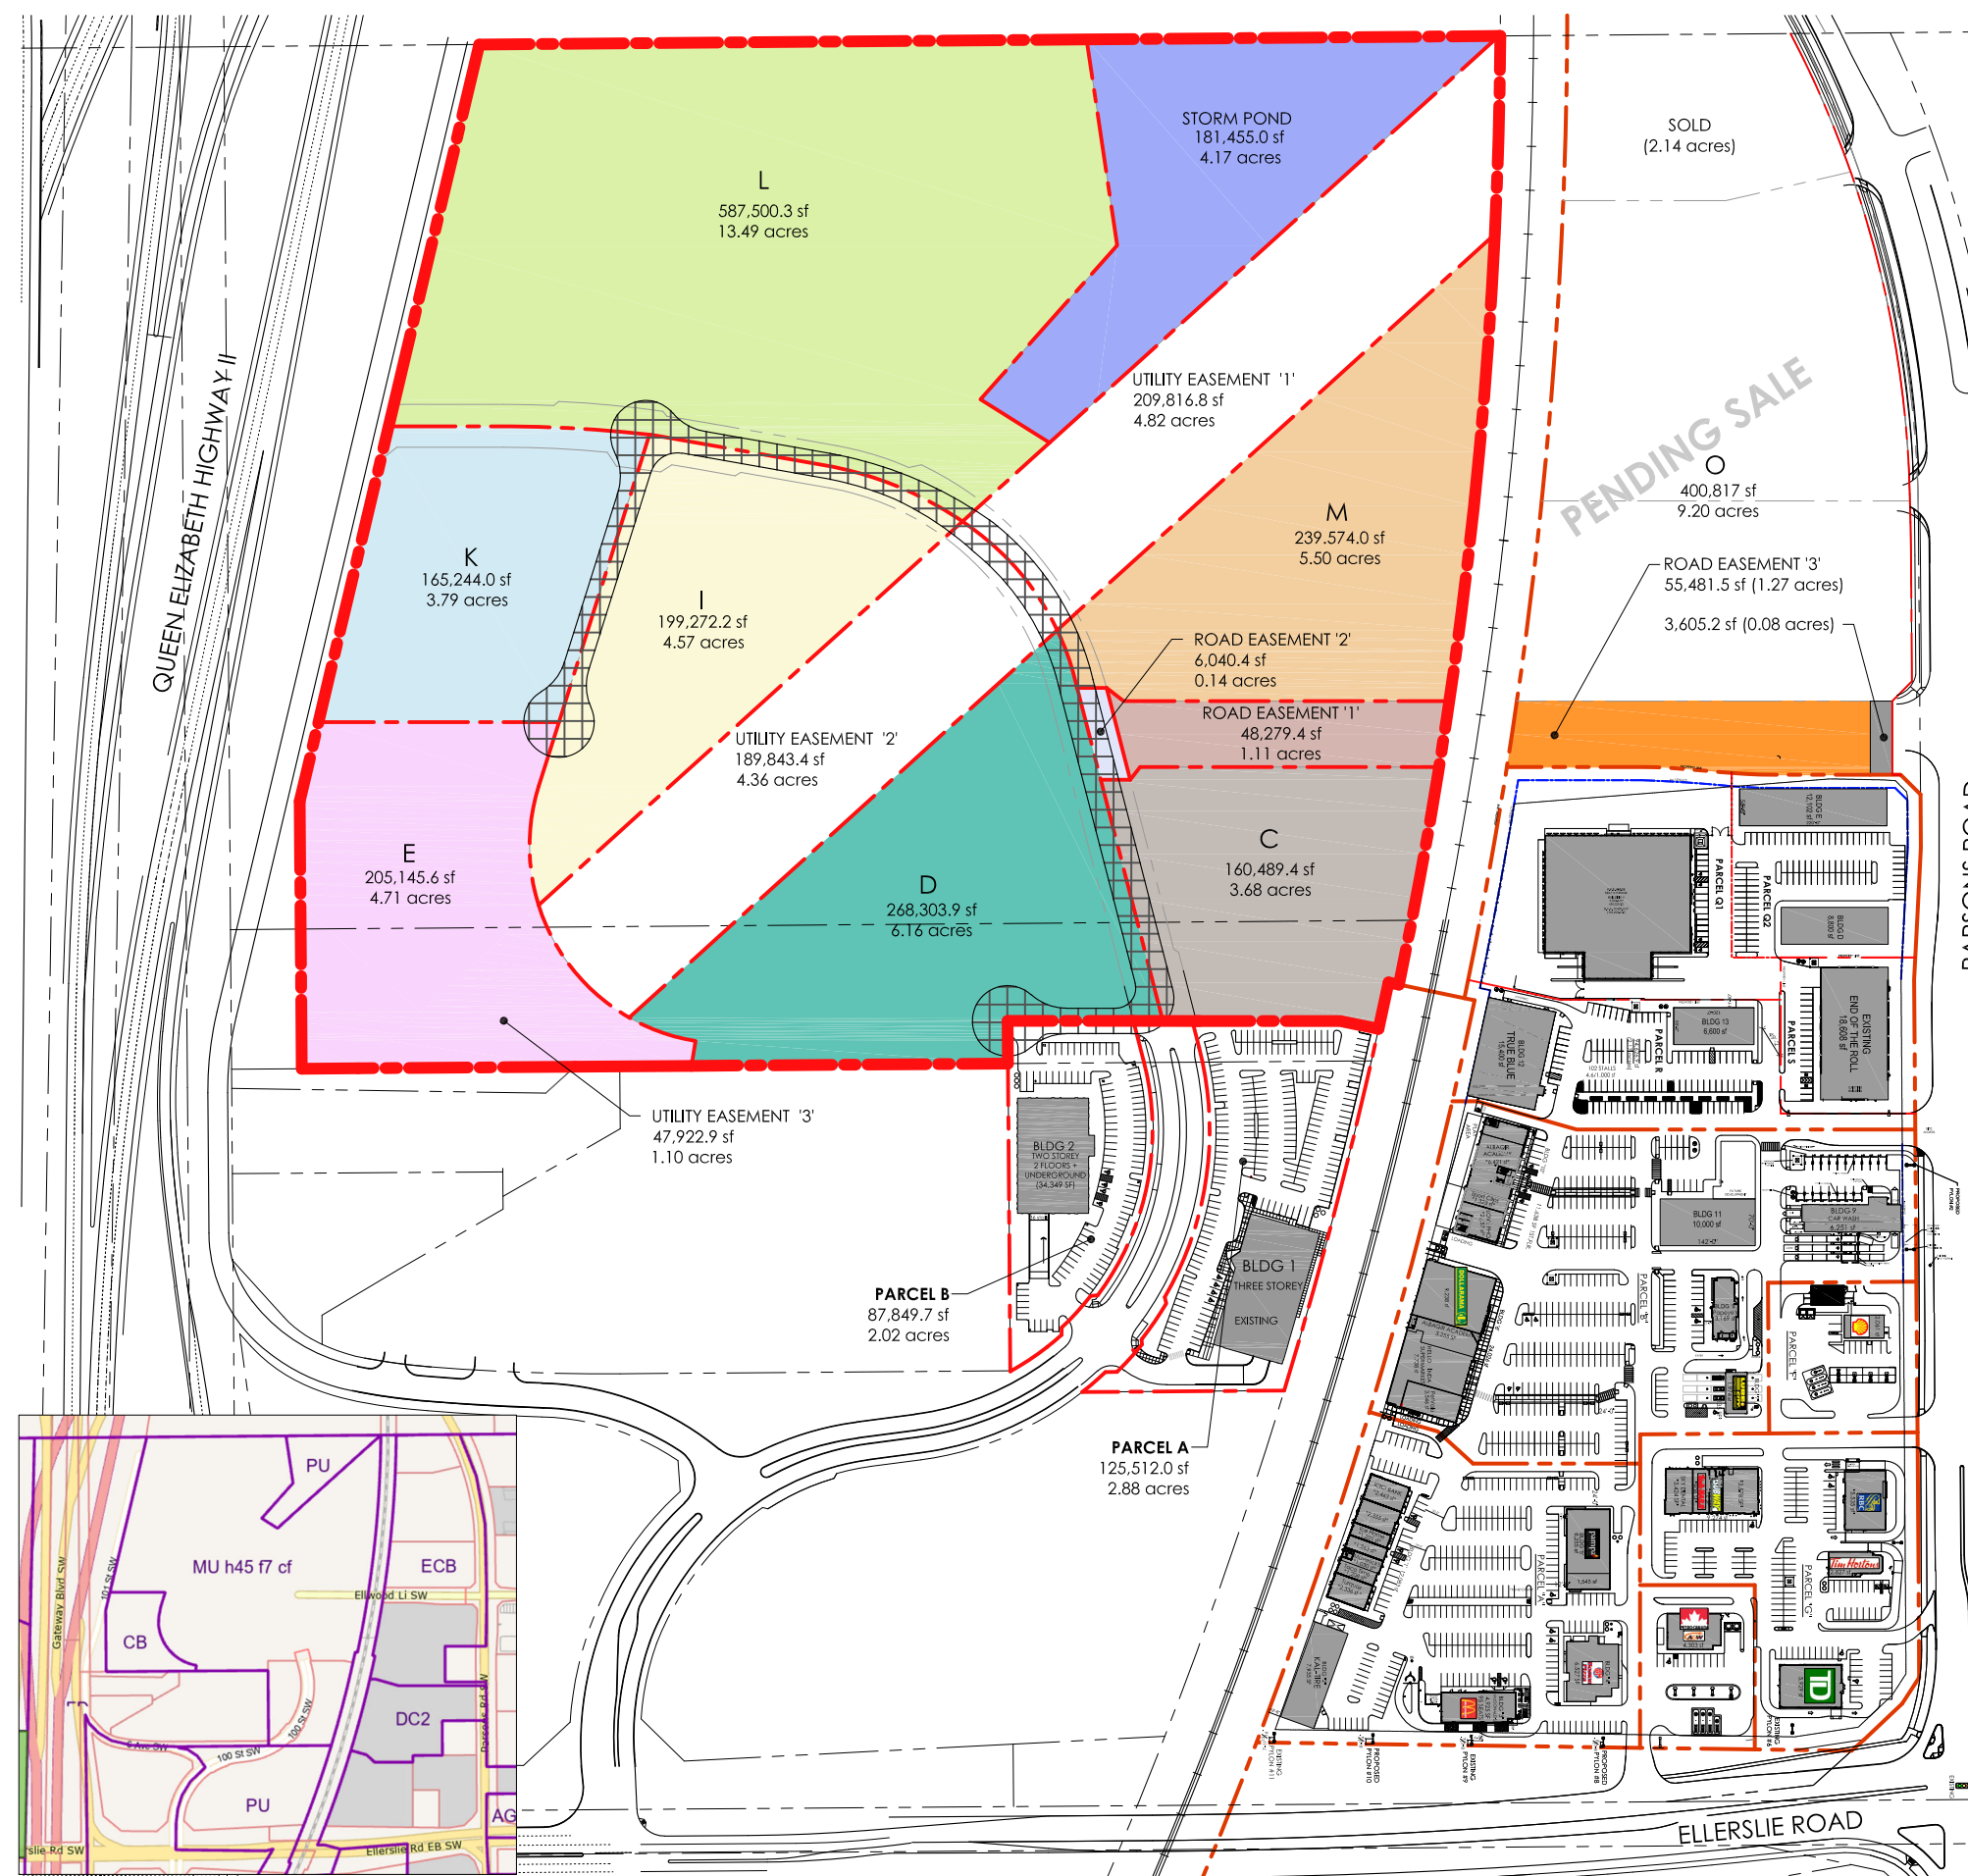

1 SITE PLAN - CONCEPTUAL ONLY

A0-0

SCHEMATIC
Subject to Change