



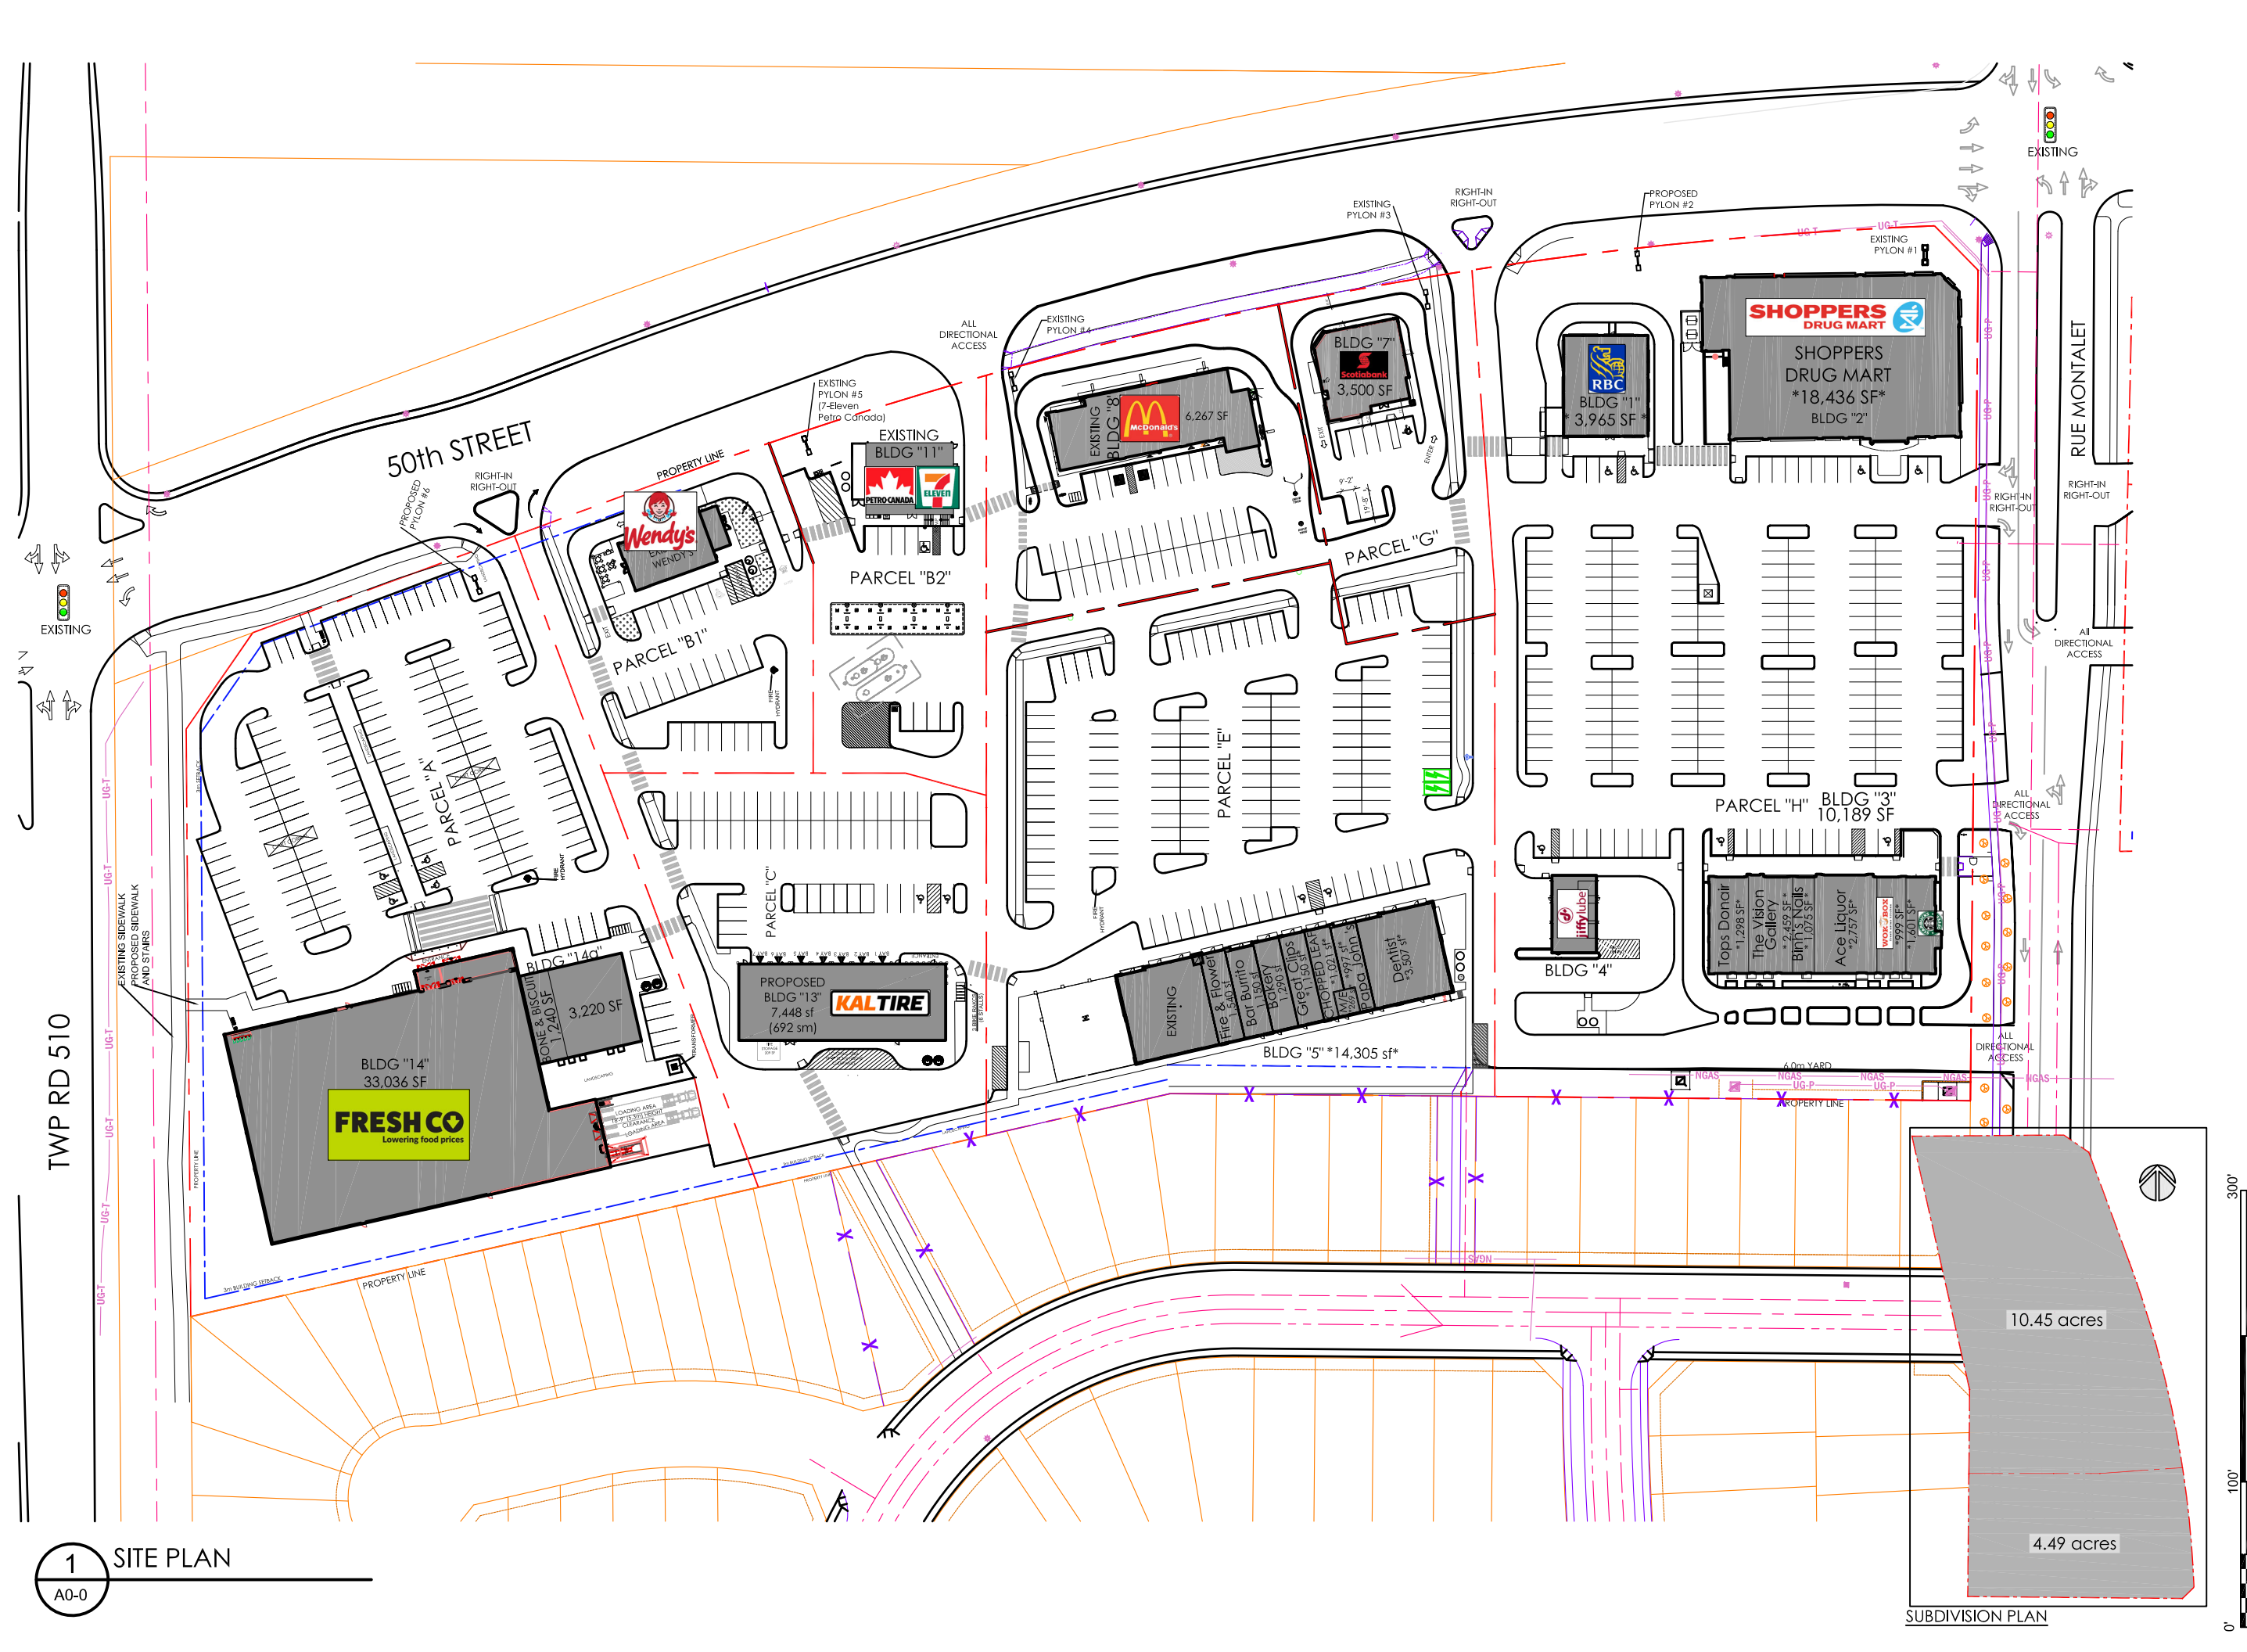

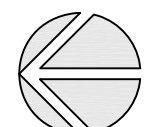

CAMERON
DEVELOPMENT
CORPORATION

ZONING
C2



NORTH

THESE DRAWINGS ARE FOR CONCEPTUAL DESIGN PURPOSES ONLY. THESE DRAWINGS ARE SUBJECT TO CHANGE. IN THE CASE OF ANY DISCREPANCIES, CAMERON DEVELOPMENT CORPORATION IS TO BE INFORMED IMMEDIATELY.

NO.	ISSUED FOR	DATE (DD/MM/YY)
21	For Information Only	24/05/19
22	For Information Only	30/08/19
23	For Information Only	01/10/19
24	For Information Only	10/06/20

PROJECT

MONTALET
BEAUMONT, ALBERTA

SITE PLAN

ARCHITECTURAL CONSULTANT	DRAWING DATE
HSEA	June 1, 2019
ELECTRICAL CONSULTANT	DRAWING DATE
SMP/ECCOM	
UTILITIES CONSULTANT	DRAWING DATE
SELECT ENG.	SEP. '13
LANDSCAPING CONSULTANT	DRAWING DATE
ISL/IBI	
DRAWN BY	CHECKED BY
CE	
DATE	

FEB 2026

A0-0