



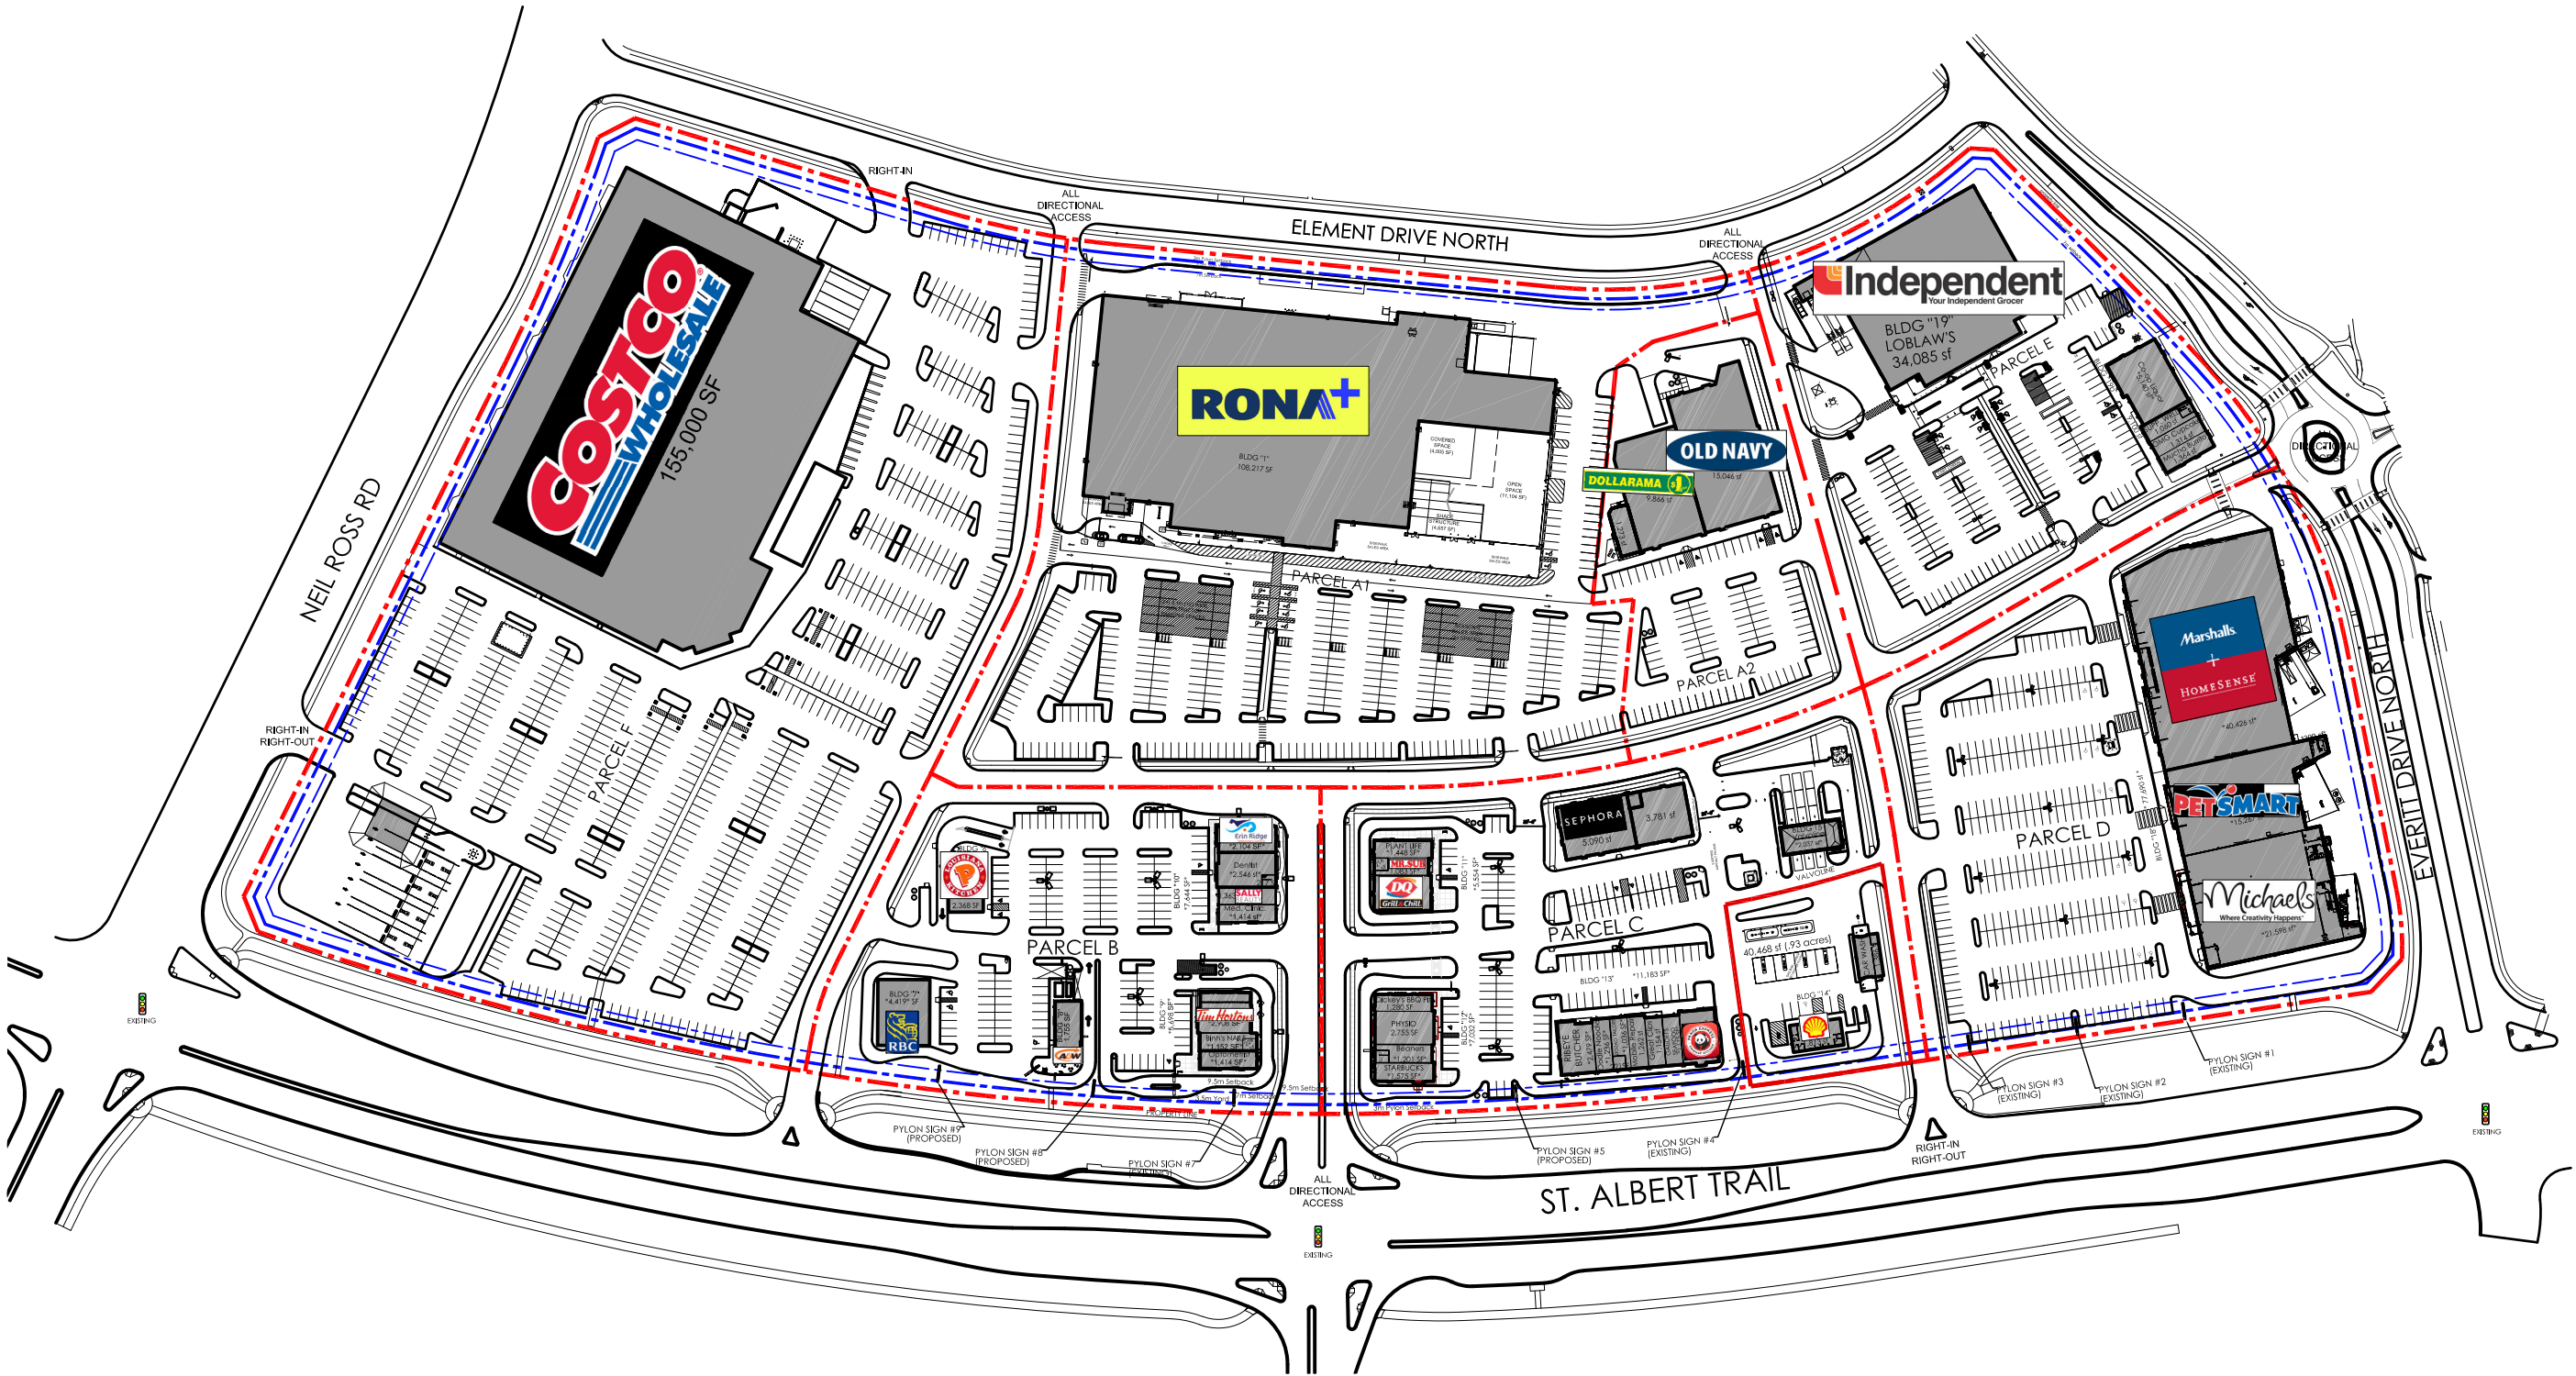

1 SITE PLAN
A0-0

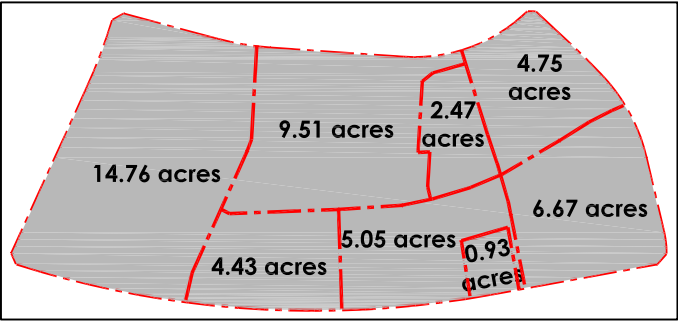

ZONING
CC



THESE DRAWINGS ARE FOR CONCEPTUAL DESIGN PURPOSES ONLY. THESE DRAWINGS ARE SUBJECT TO CHANGE. IN THE CASE OF ANY DISCREPANCIES, CAMERON DEVELOPMENT CORPORATION IS TO BE INFORMED IMMEDIATELY.

No.	ISSUED FOR	DATE

PROJECT

ERIN RIDGE
ST. ALBERT, ALBERTA

DRAWING

SITE PLAN

ARCHITECTURAL CONSULTANT

DRAWING DATE

ELECTRICAL CONSULTANT

DRAWING DATE

UTILITIES CONSULTANT

DRAWING DATE

LANDSCAPING CONSULTANT

DRAWING DATE

DRAWN BY

ce CD

DATE

March 2026

A0-0